



Front Elevation 1/4"=1'

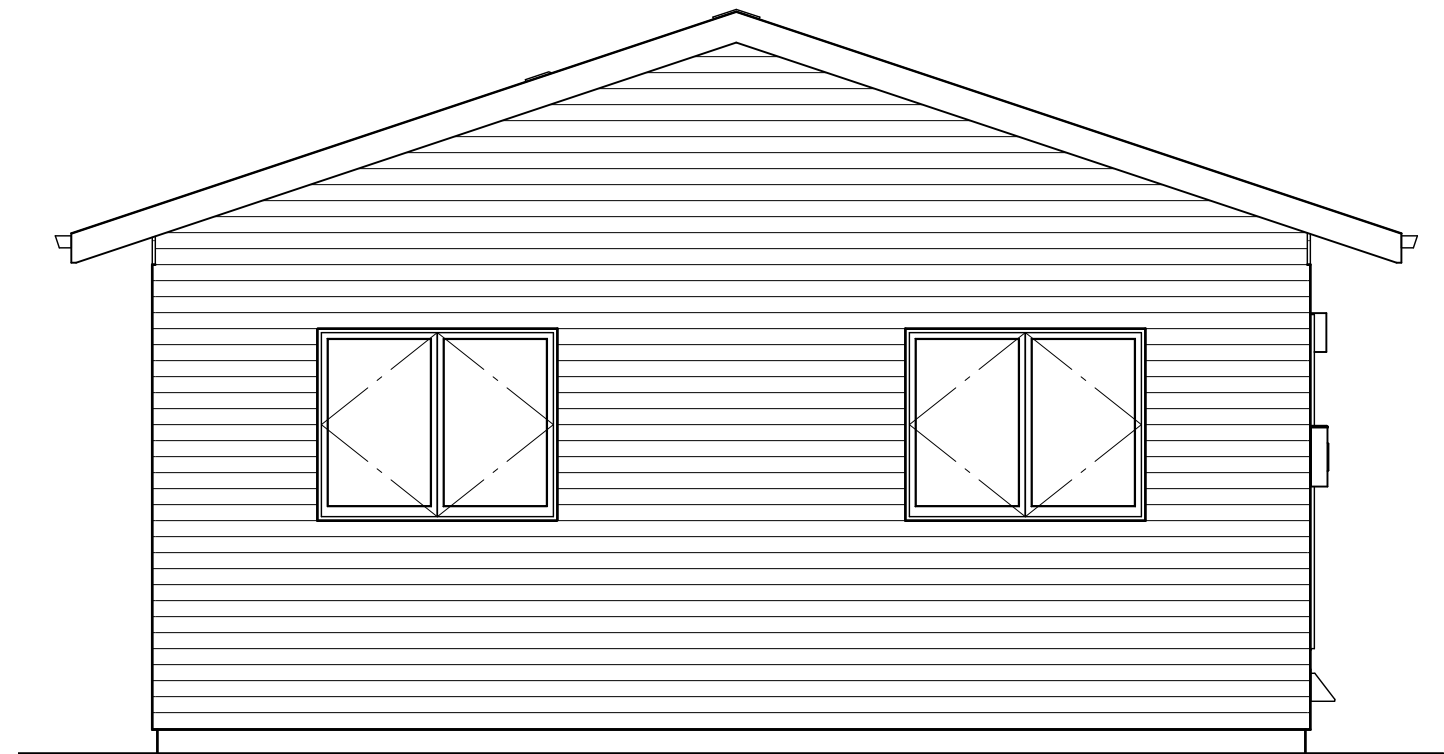

Rear Elevation 1/4"=1'

Governor's House Narrow Lot
Door Left (standard)

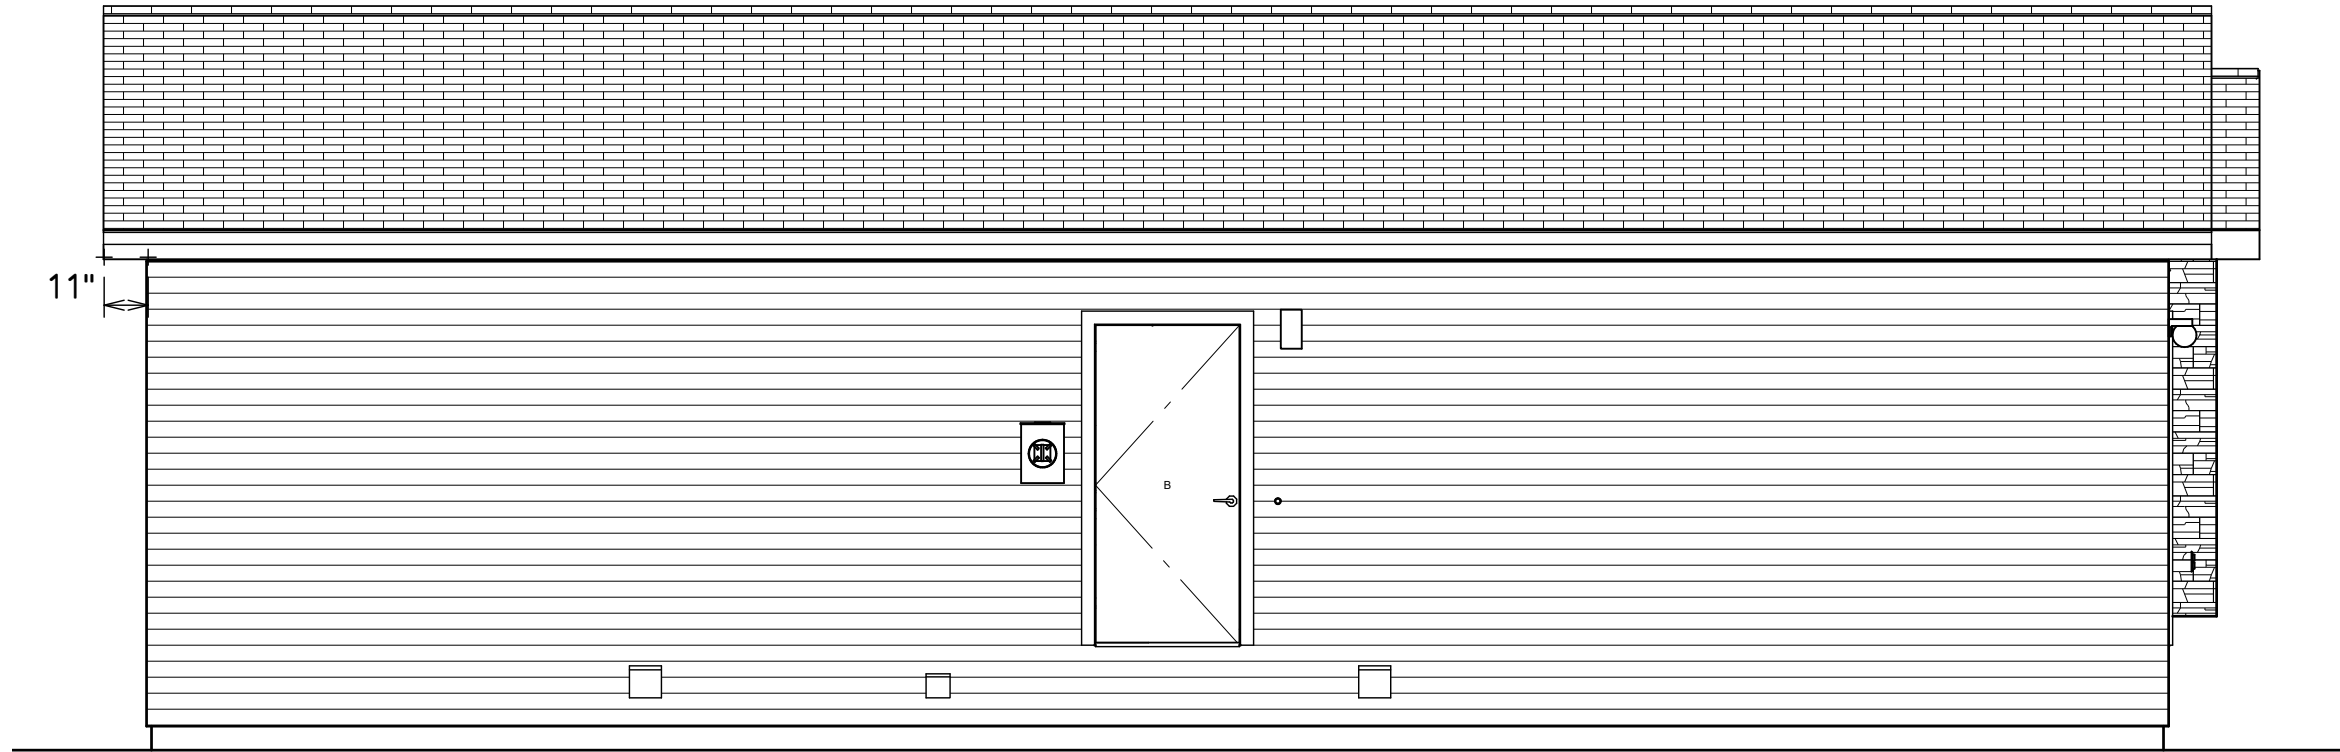

Left Elevation 1/4"=1'

Window Schedule		
Type	R.O Size	Style
A	60"x48"	Casement
B	30"x36"	Casement
C	30"x30"	Casement
D	72"x60"	Triple Casement

Door Schedule			
Type	Size	R.O. Size	Style
A	3'-0"x6'8"	38 1/2"x82 1/2"	Ins. Steel w/ Lite
B	3'0"x6'8"	38 1/2"x82 1/2"	Ins Steel
C	2'0"x6'8"	26"x82 1/2"	Wood Passage
D	3'0"x6'8"	38 1/2"x82 1/2"	Wood Passage
E	4'0"x6'8"	50 1/2"x82 1/2"	Wood Bifold
F	2'6"x6'8"	32"x82 1/2"	Wood Passage
G	5'0"x6'8"	62 1/2"x82 1/2"	Wood Bifold


Governor's House Narrow Lot
Door Left (standard)

Governor's House Program 2023
Narrow Lot Door left (standard)




Right Elevation 1/4"=1'

144" False Single Slope Gable wall, Hand-Framed, to match existing 18" O.H.

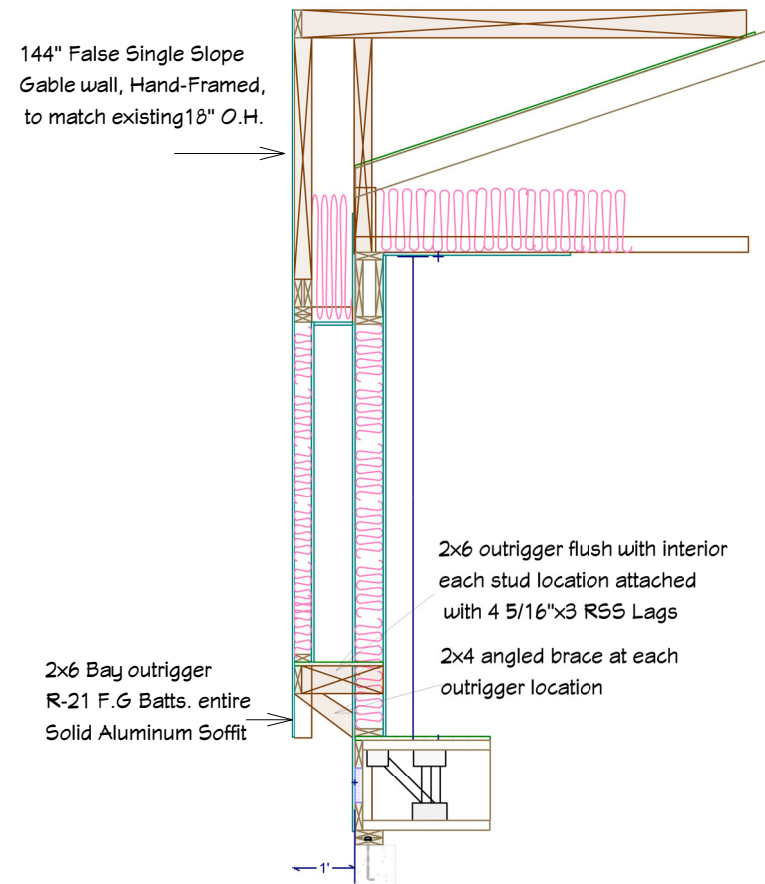

Box Bay Section

Governor's House Narrow Lot Door Left (standard)

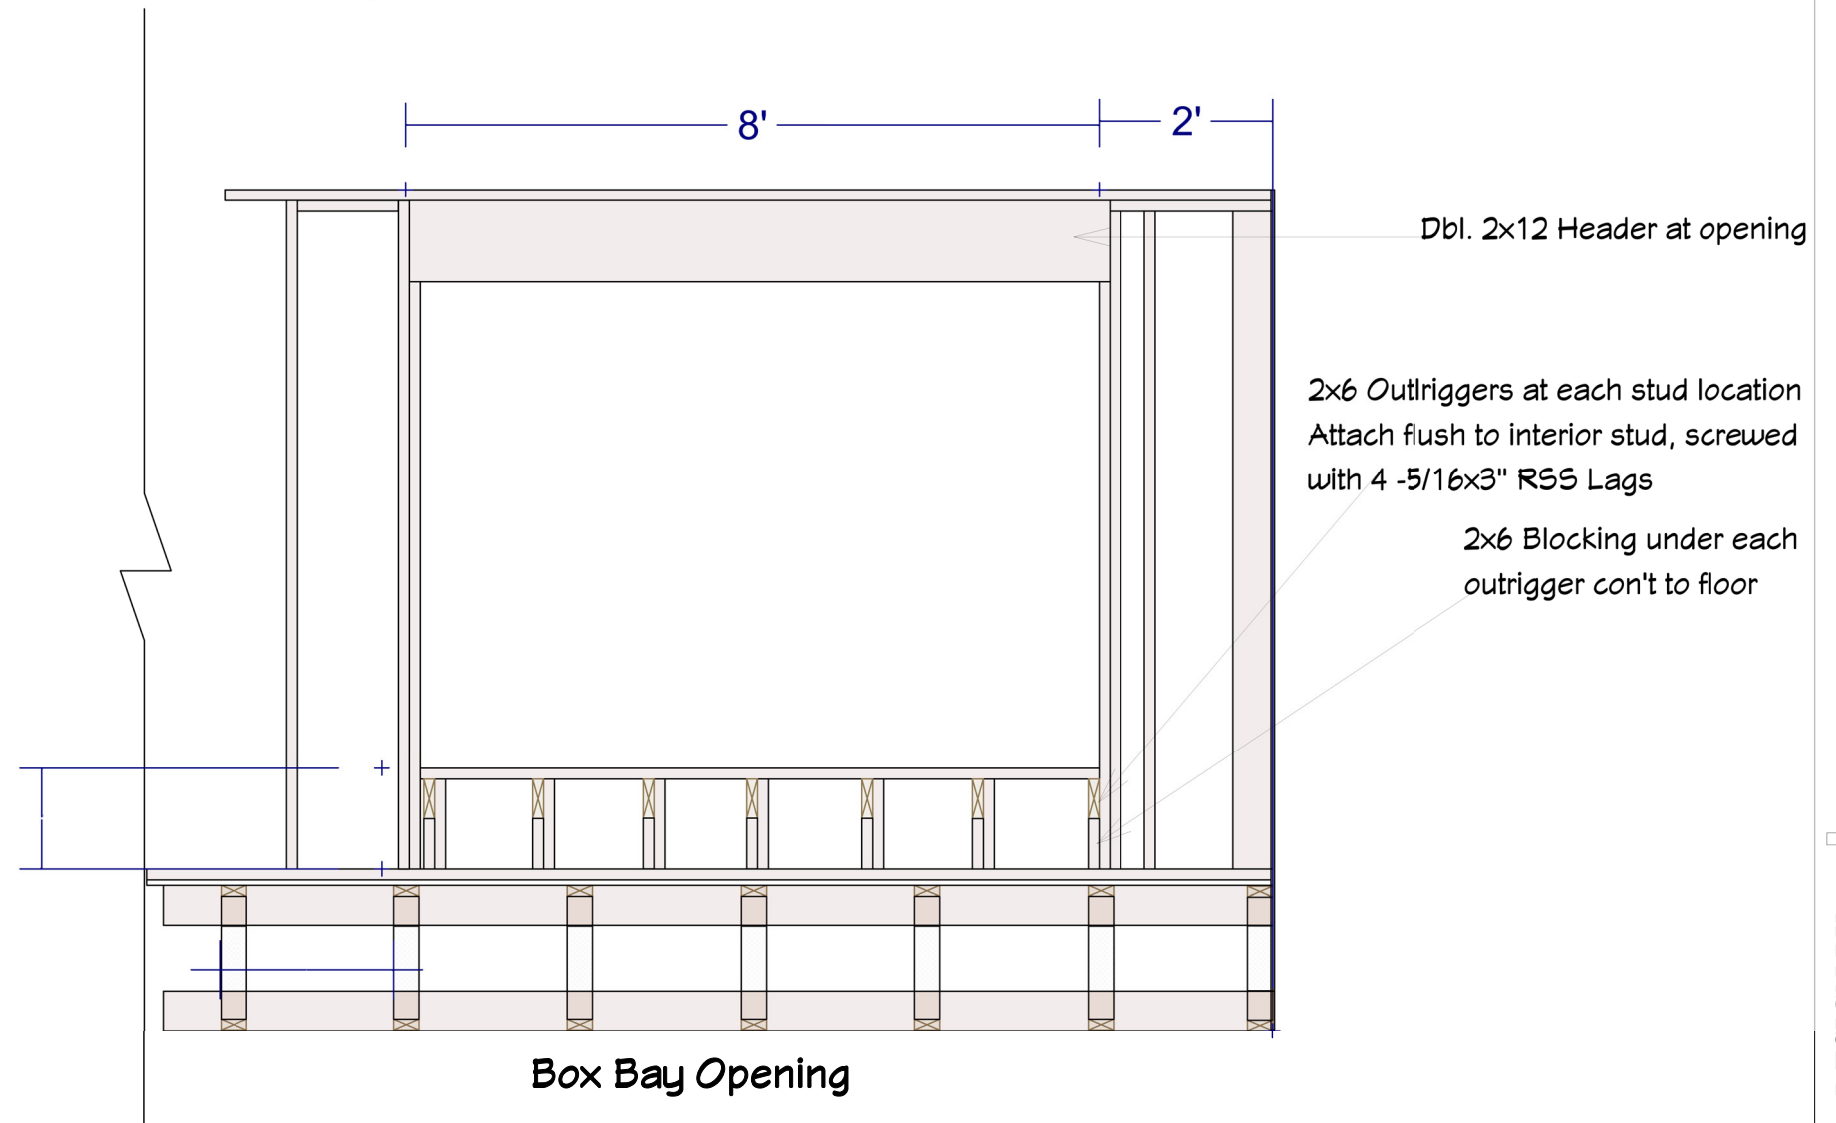

Dbl. 2x12 Header at opening

2x6 Outriggers at each stud location Attach flush to interior stud, screwed with 4 -5/16x3" RSS Lags


2x6 Blocking under each outrigger con't to floor

Governor's House Program 2023
Narrow Lot Door left (standard)

DESIGN BY:

1/26/2023

Governor's House Narrow Lot Door Left (standard)

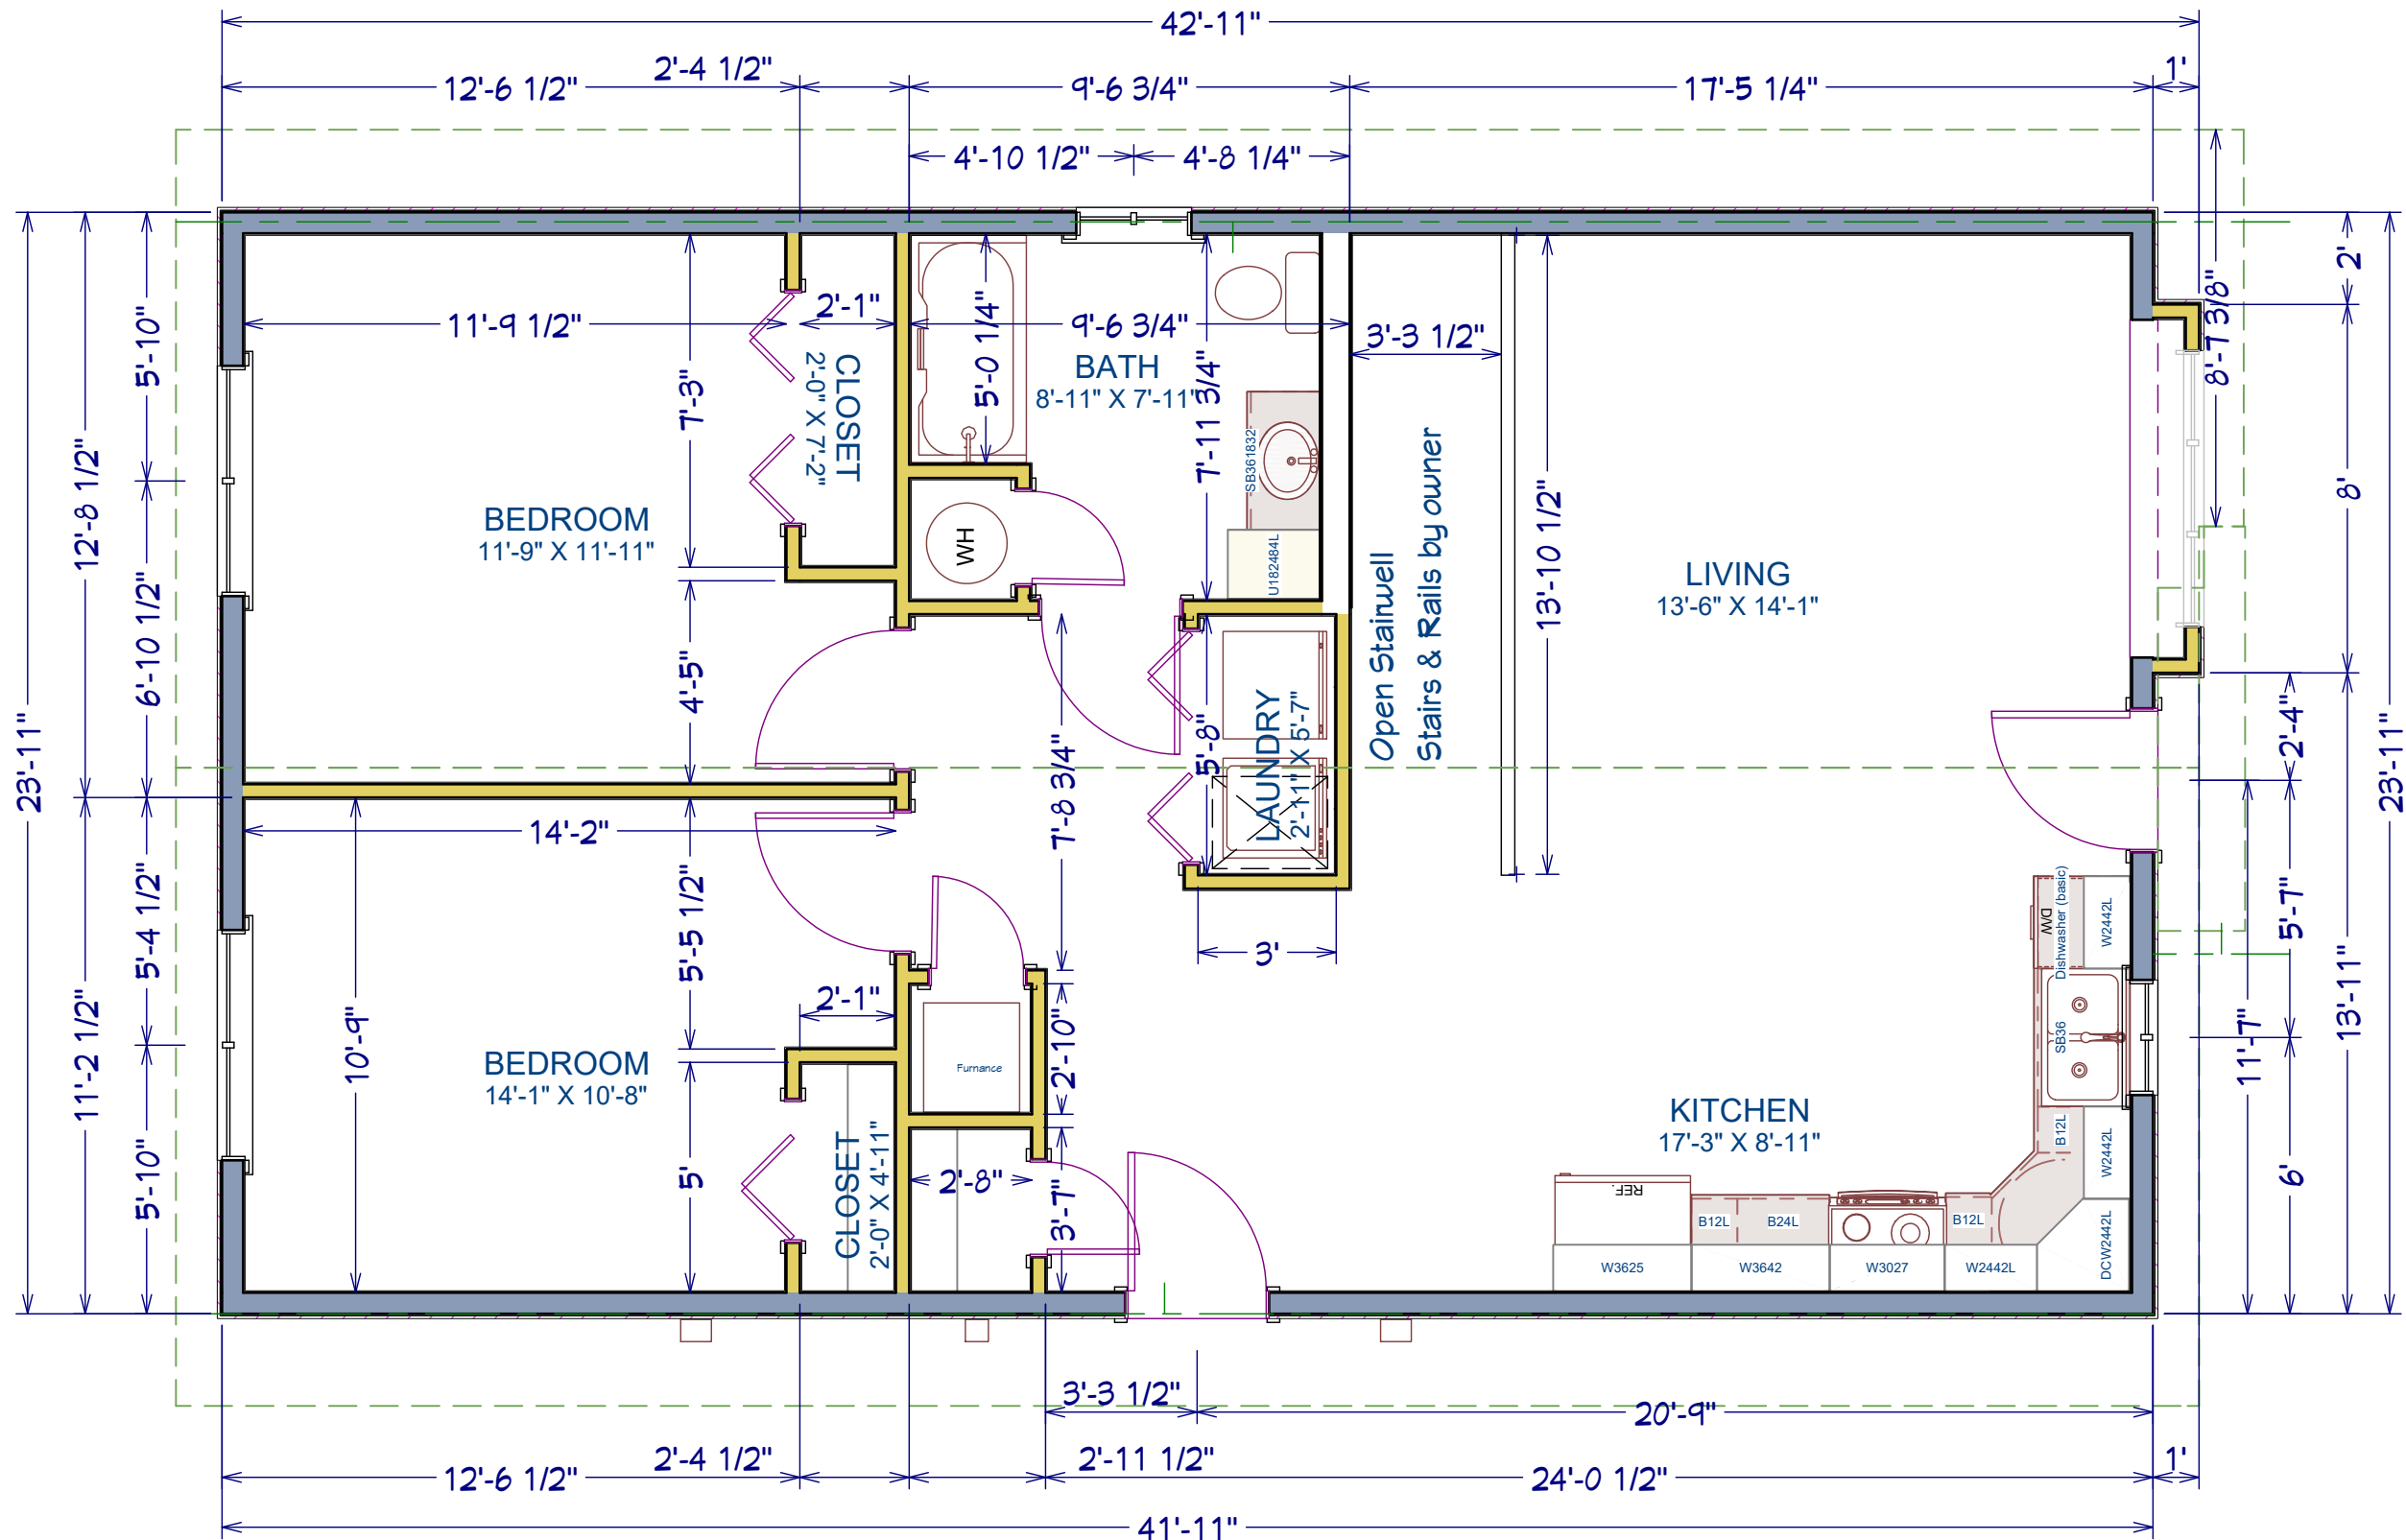

DESIGN BY:
1/26/2023

Governor's House Program 2023
Narrow Lot Door left (standard)

